

MAP REFERRED TO IN THE WOKING BOROUGH COUNCIL (SHEERWATER REGENERATION) COMPULSORY PURCHASE ORDER 2020

Sheet: 2 of 2








Key:
Land to be Acquired
New Rights to be Acquired

Version: FINAL 2.0
Date: 08/10/2020
Scale: 1:750 @ A2

The Common Seal of Woking Borough Council
is hereunto affixed and this Order, thereunto executed
in the presence of:
Director of Legal and Governance Services
Corporate Management Group Member

Date: 17th October 2020

INSETS 1 - 7

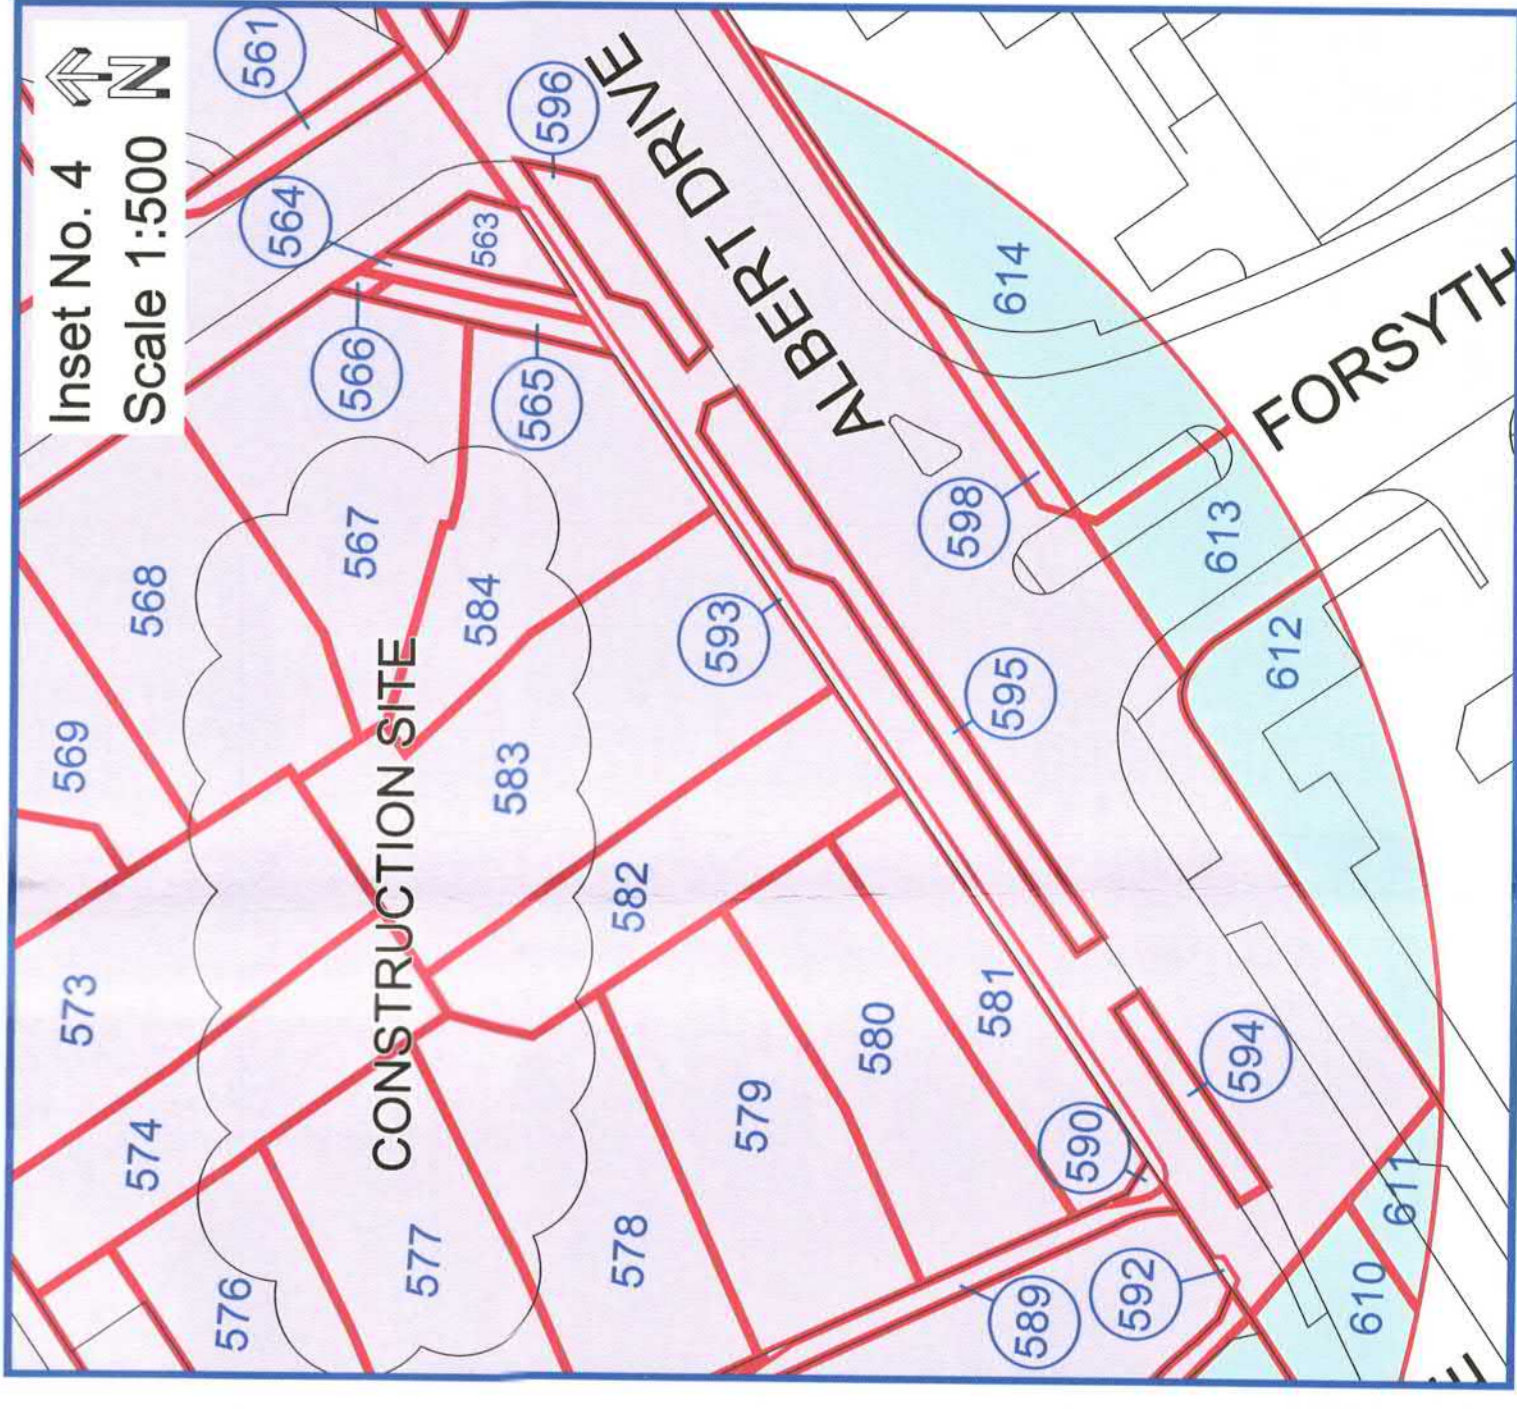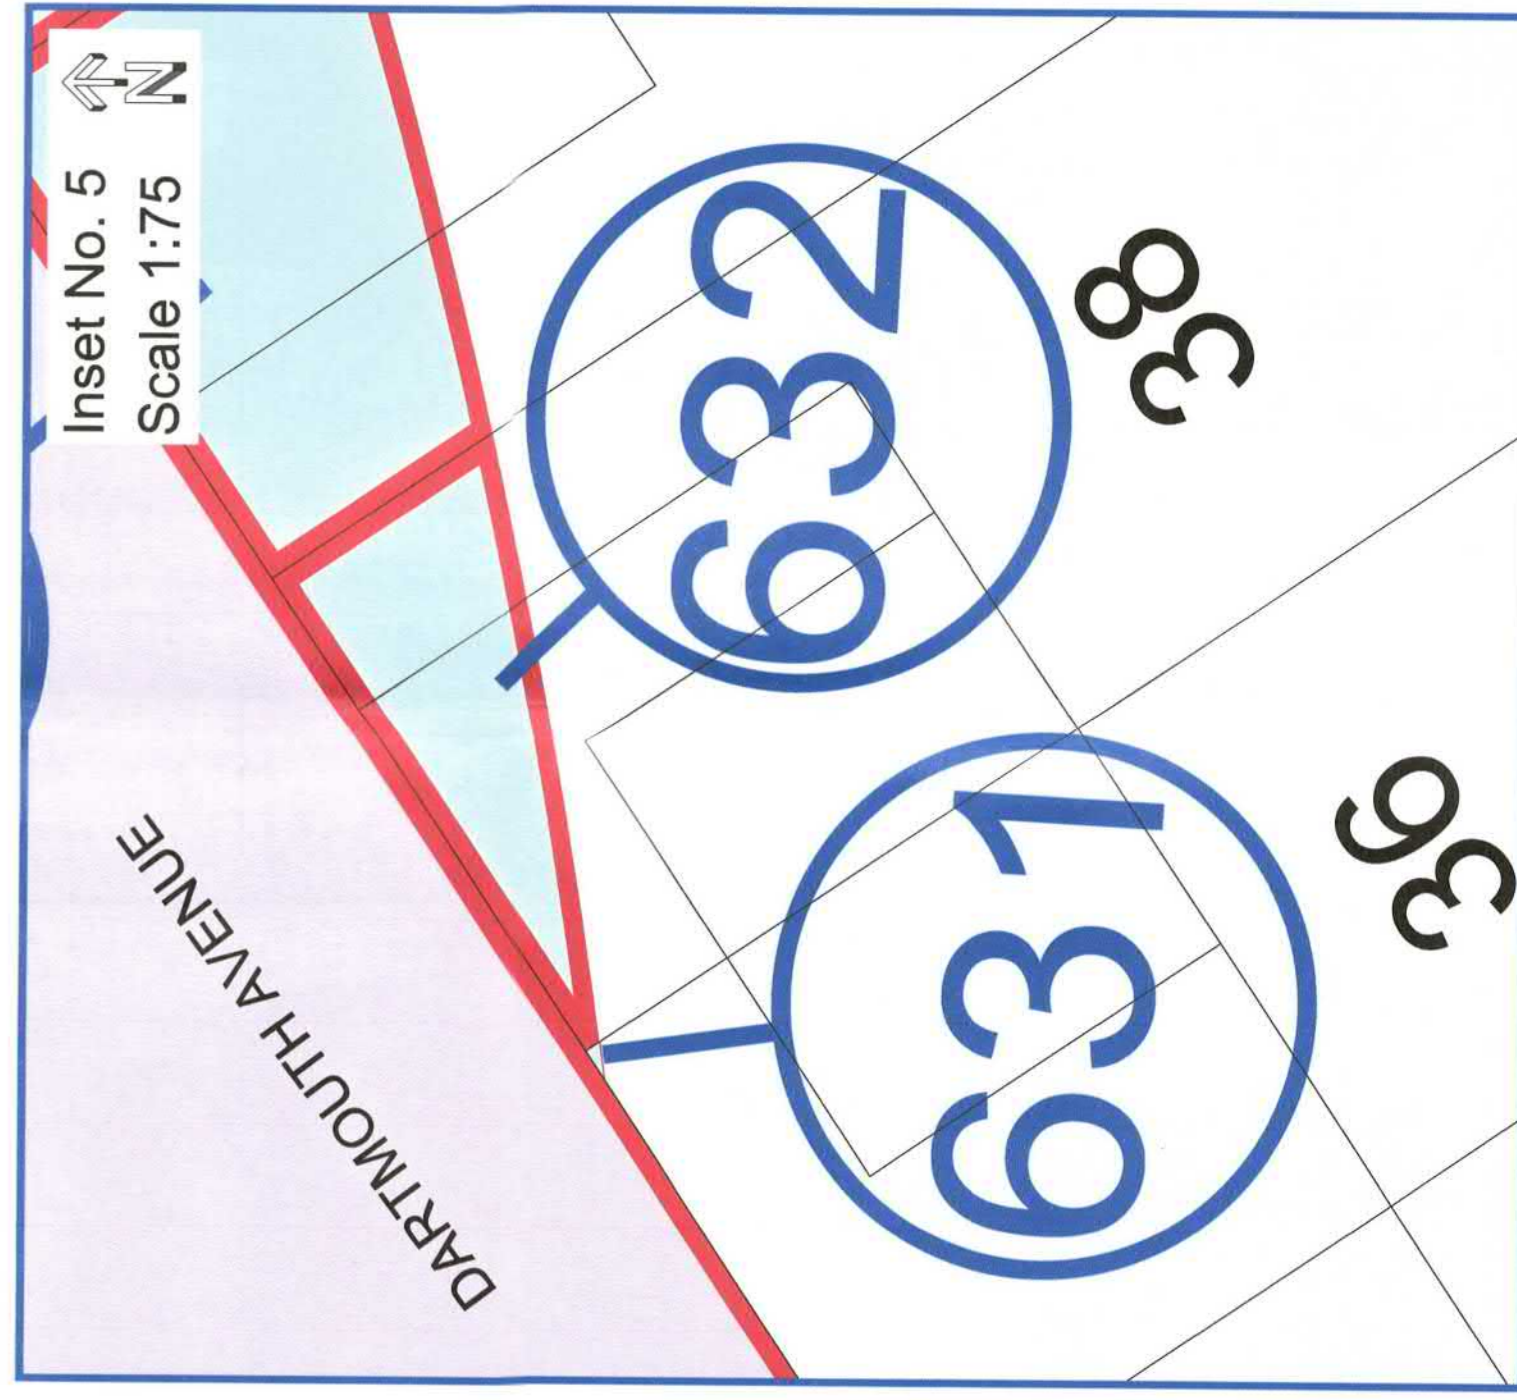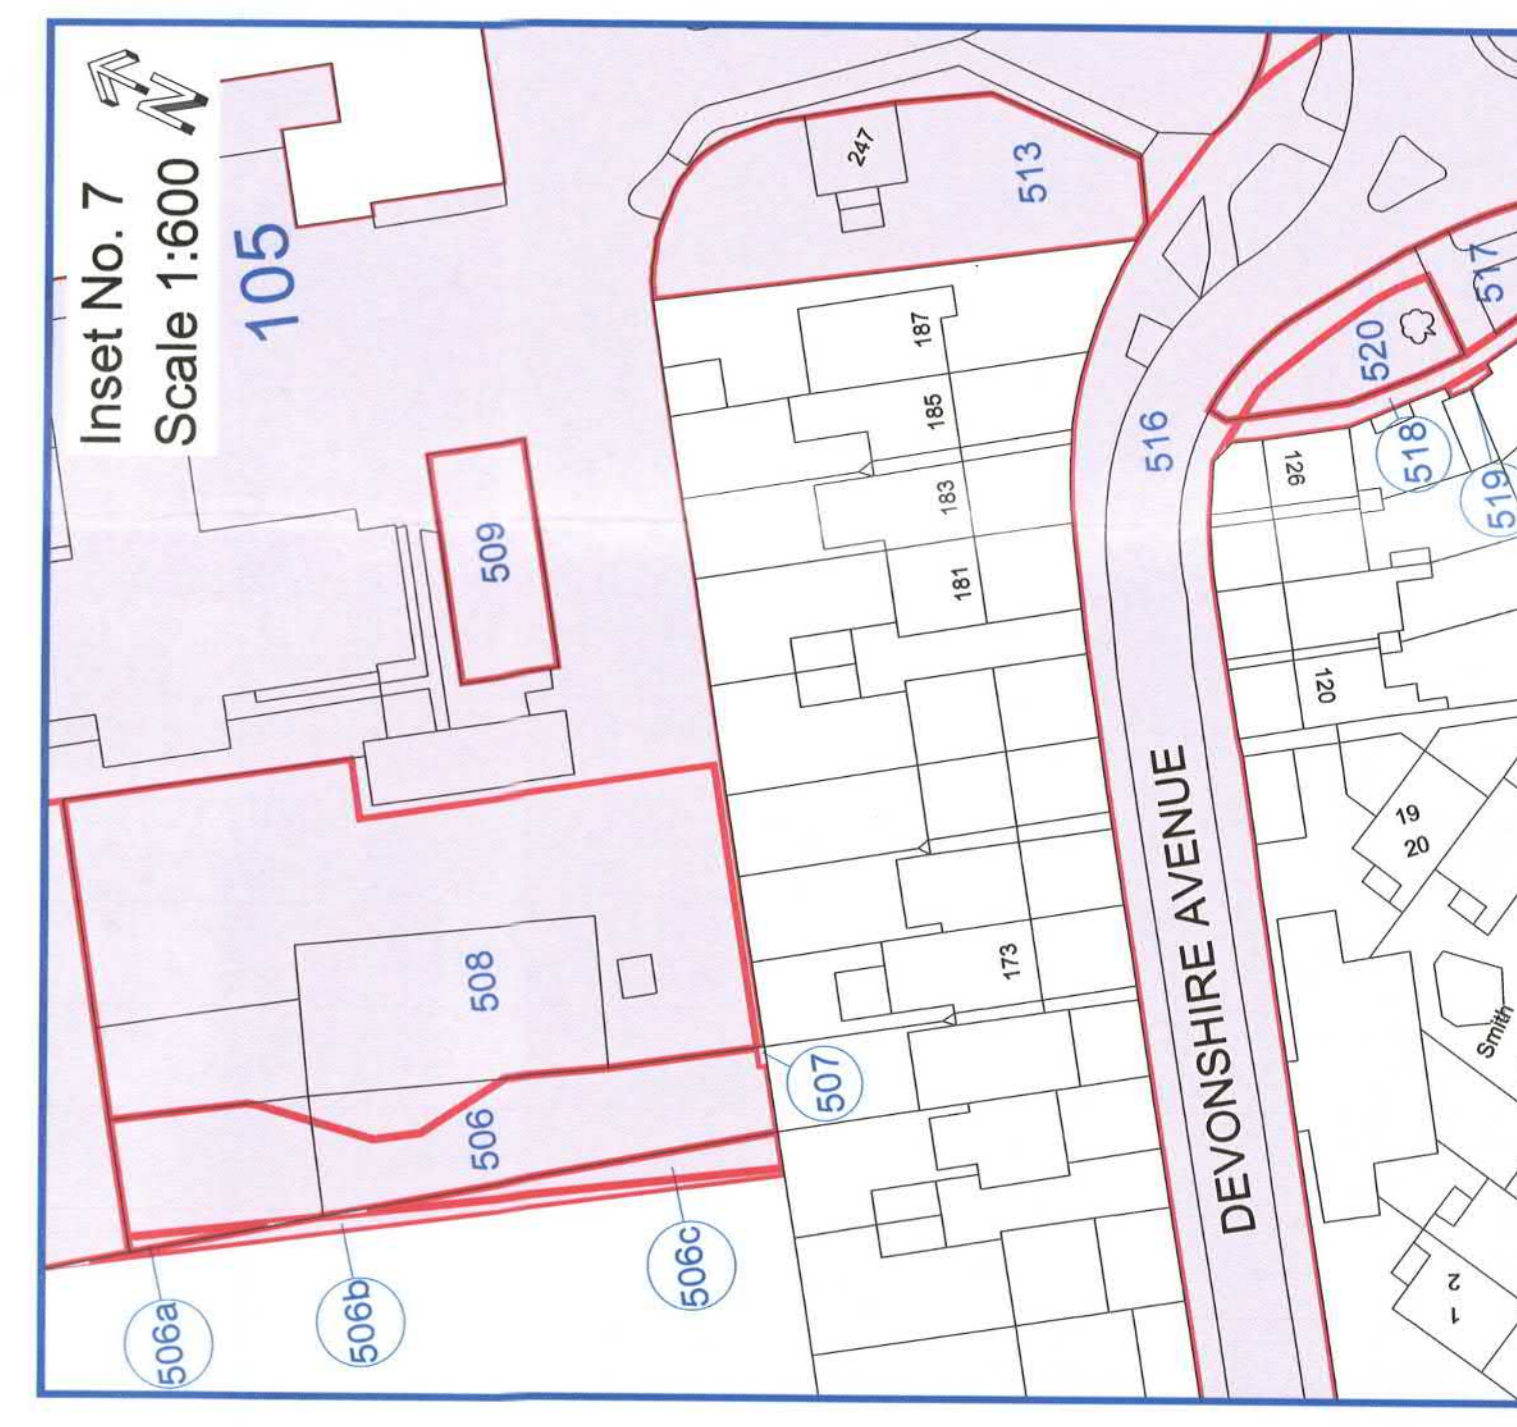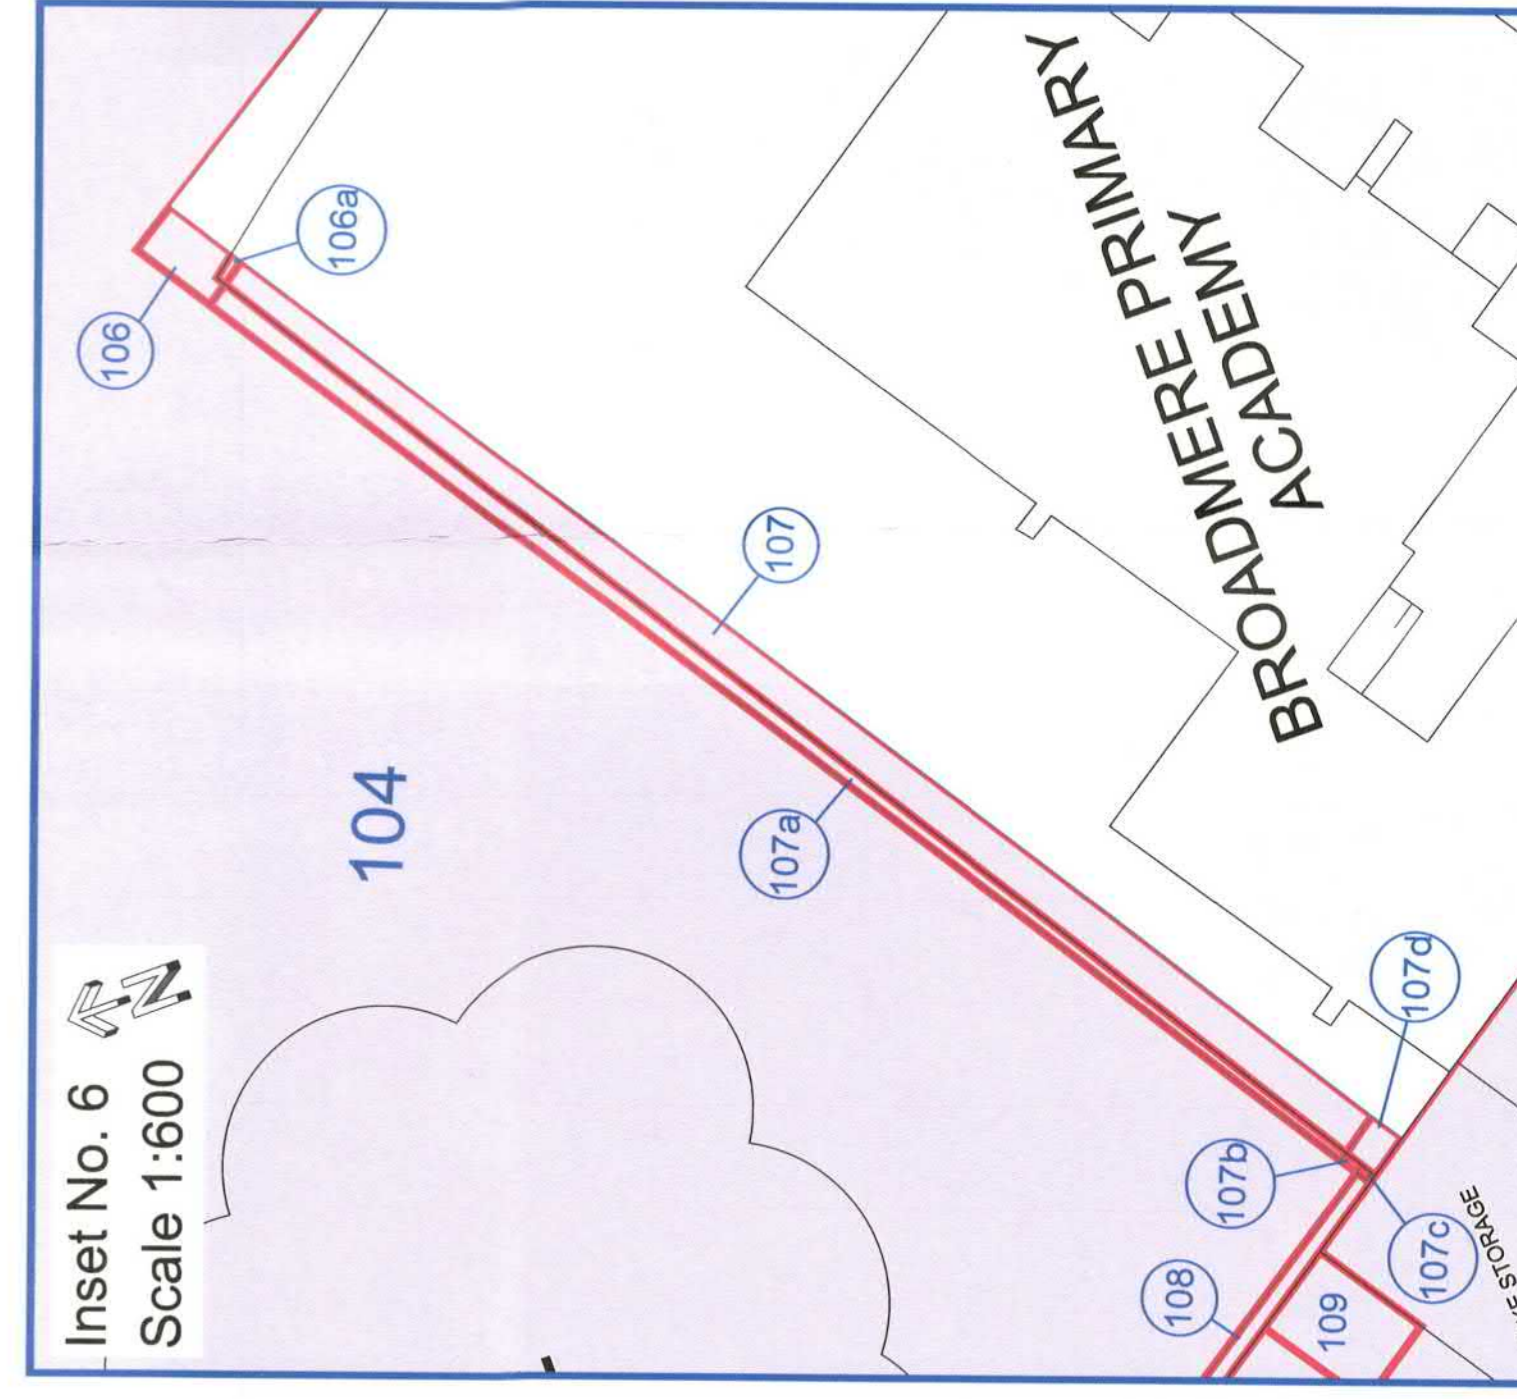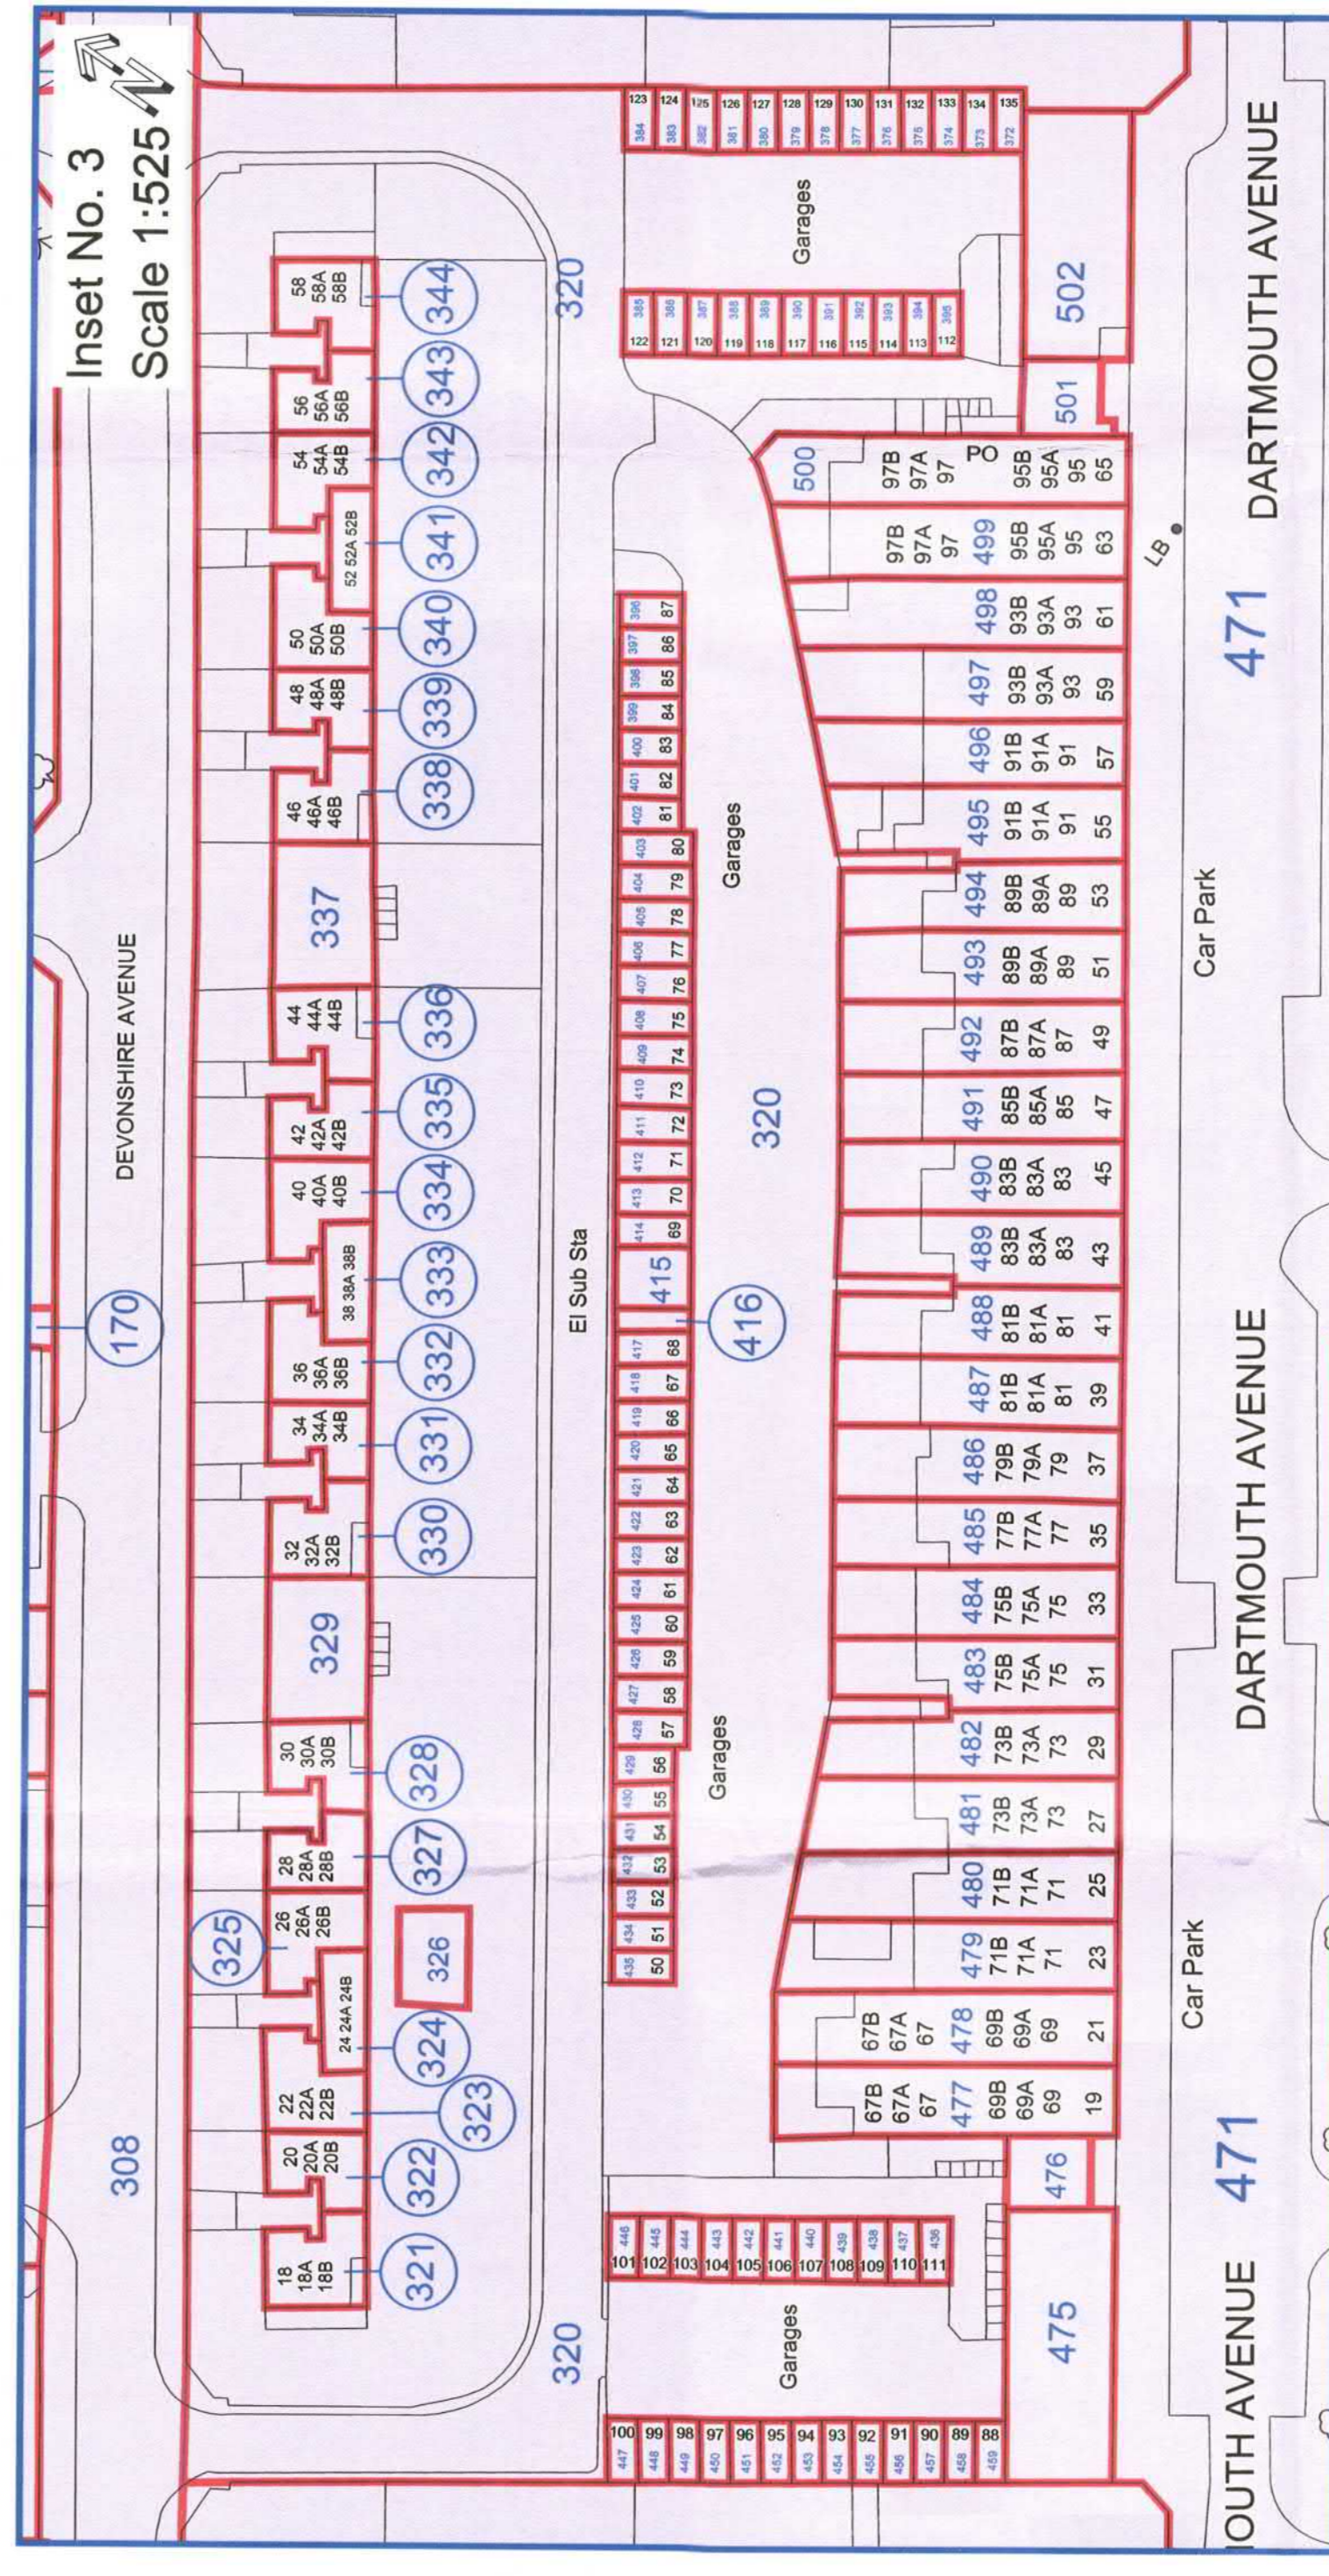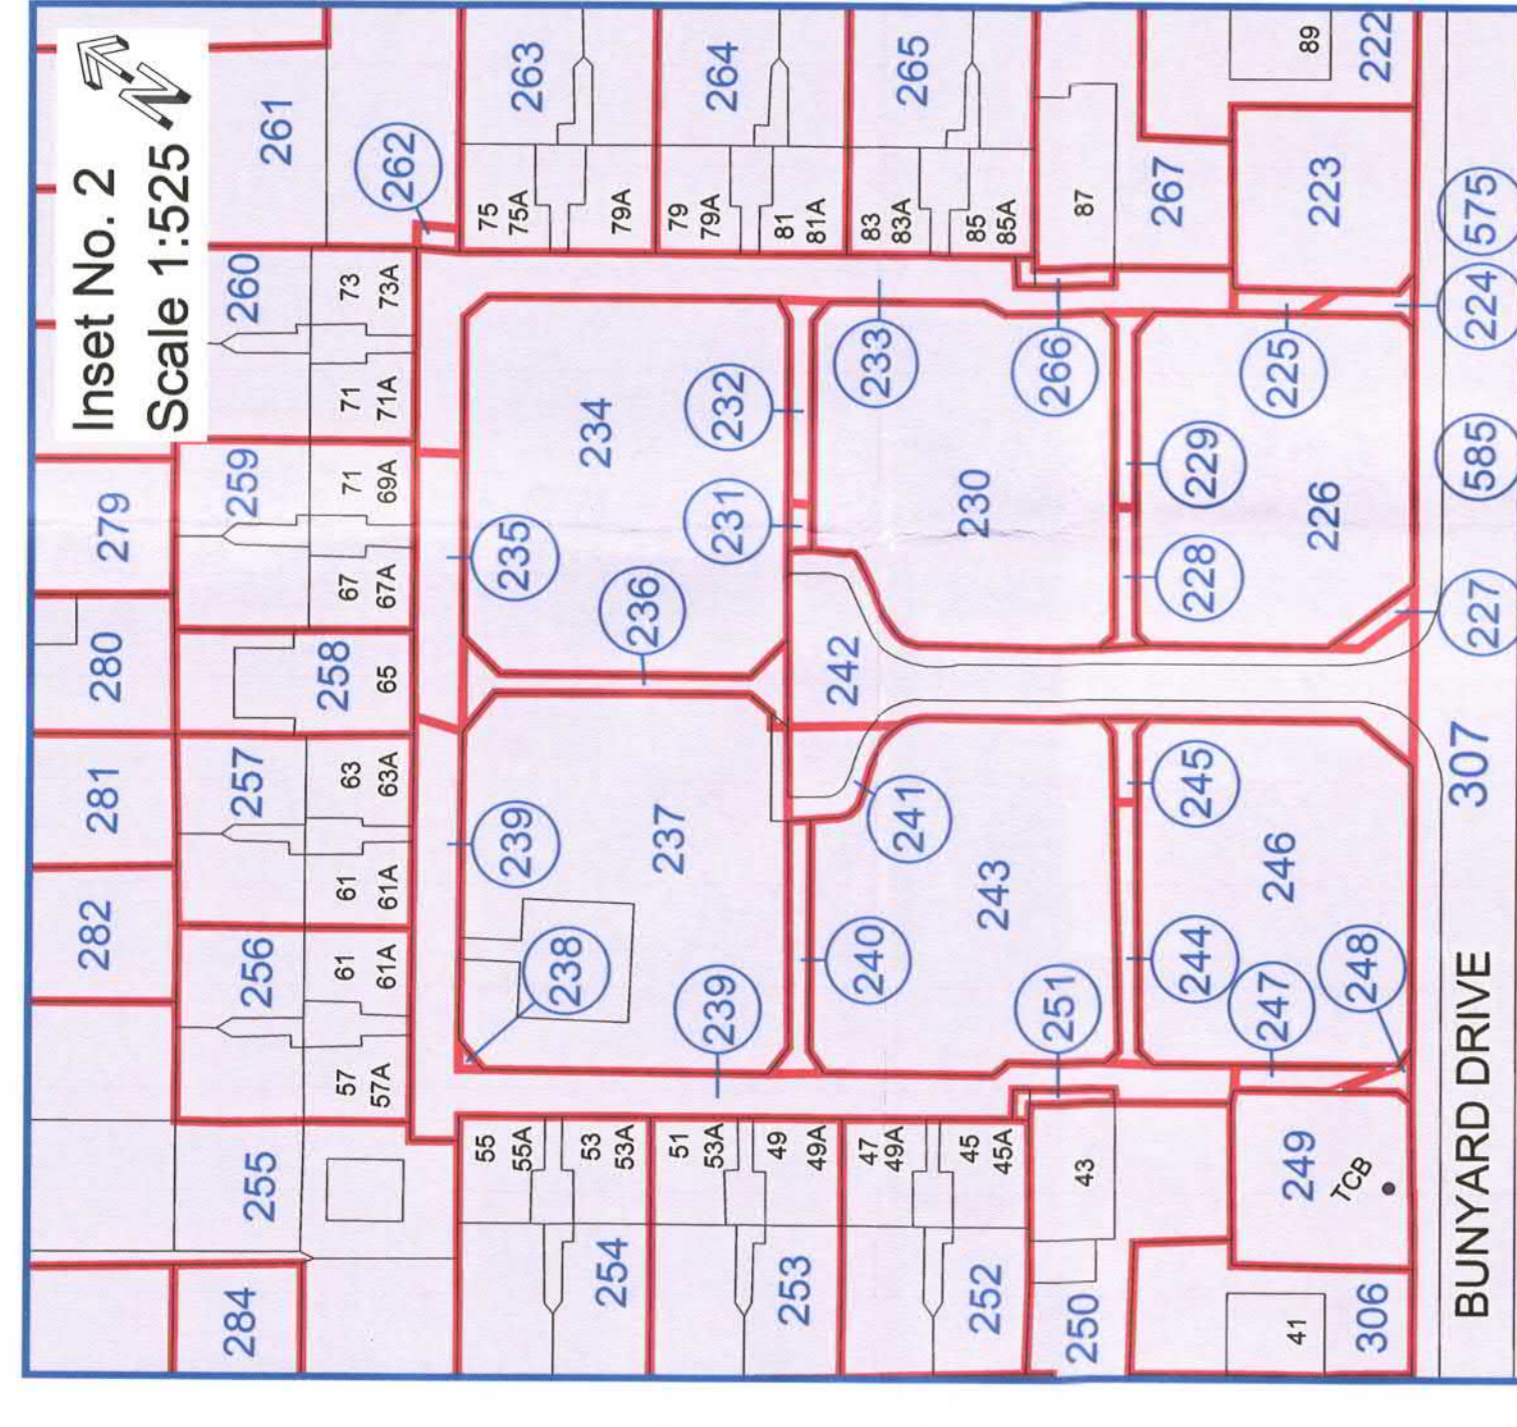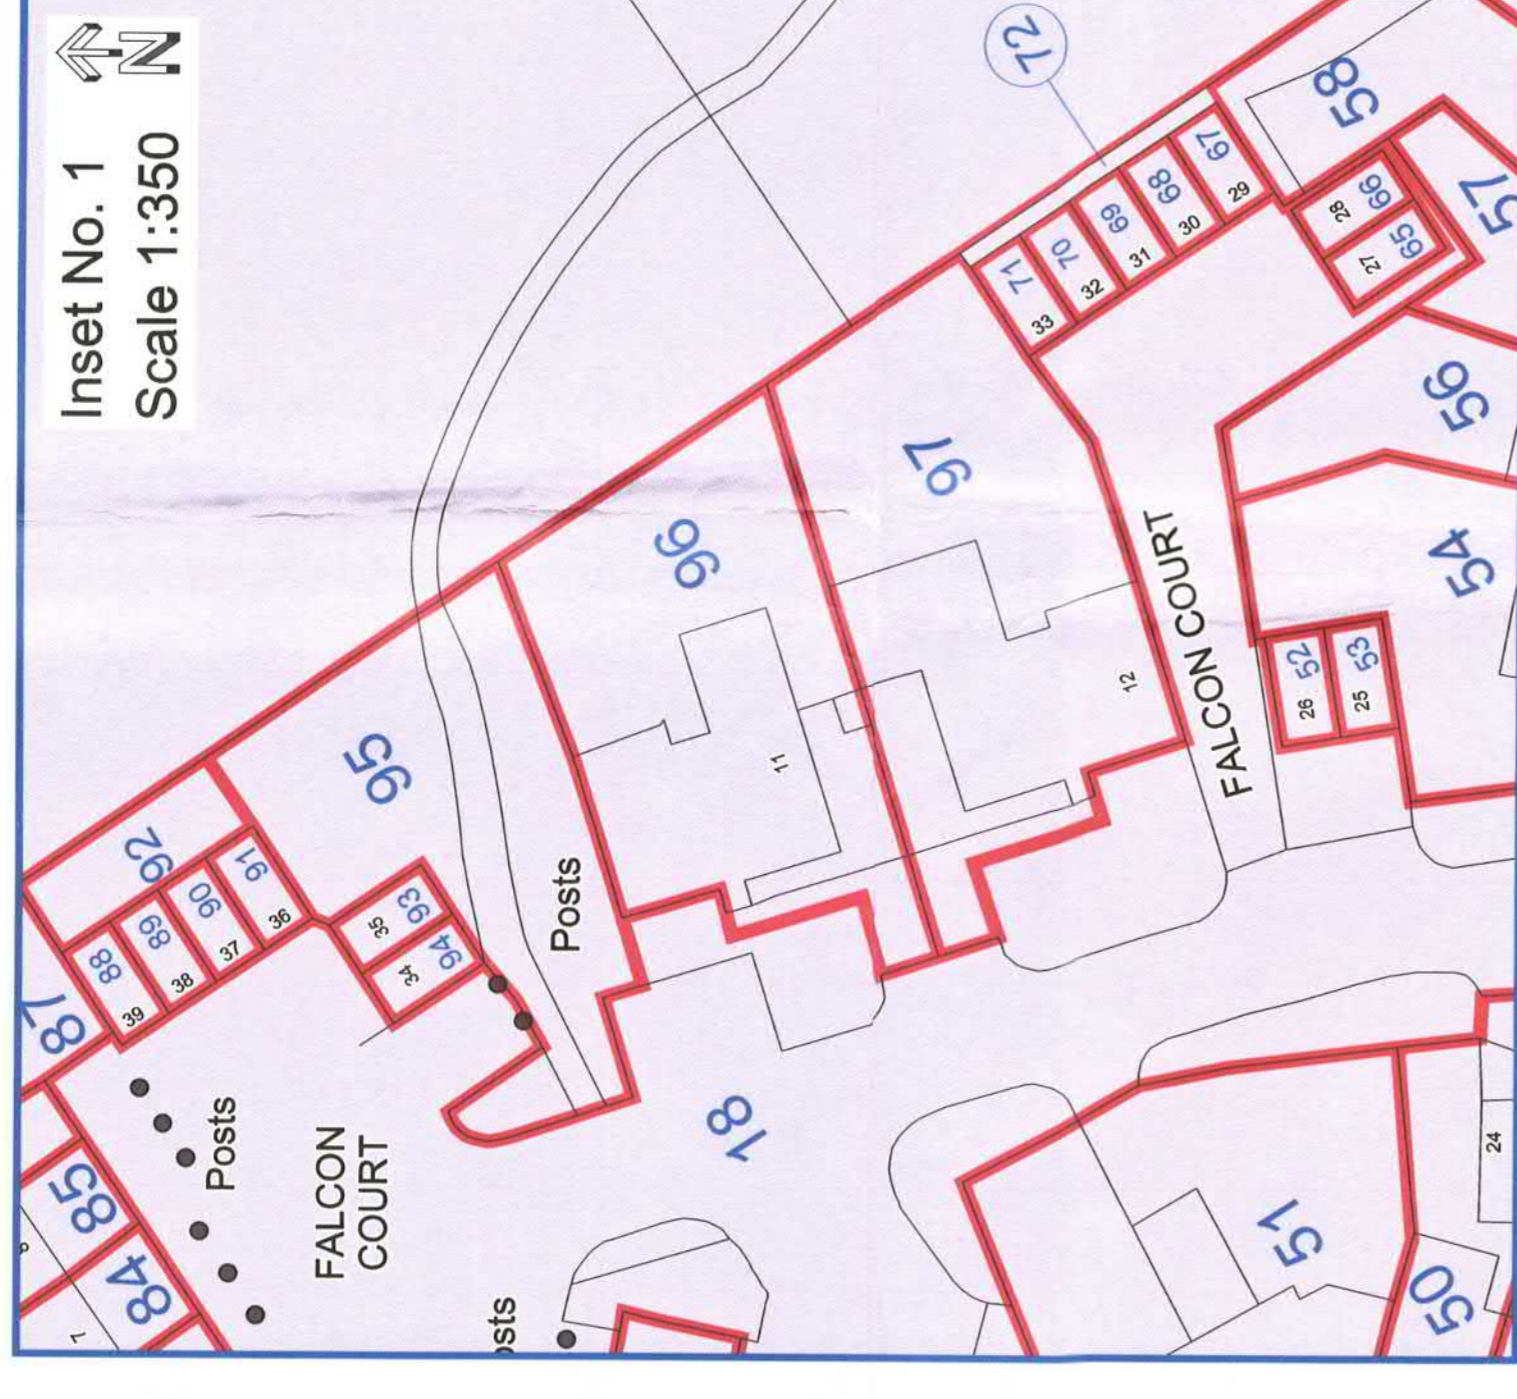

CONSTRUCTION SITE

BROADMERE PRIMARY ACADEMY

BISHOP DAVID BROWN SCHOOL (SECONDARY)

Basingstoke Canal

ON SITE